



Possible
DID
location

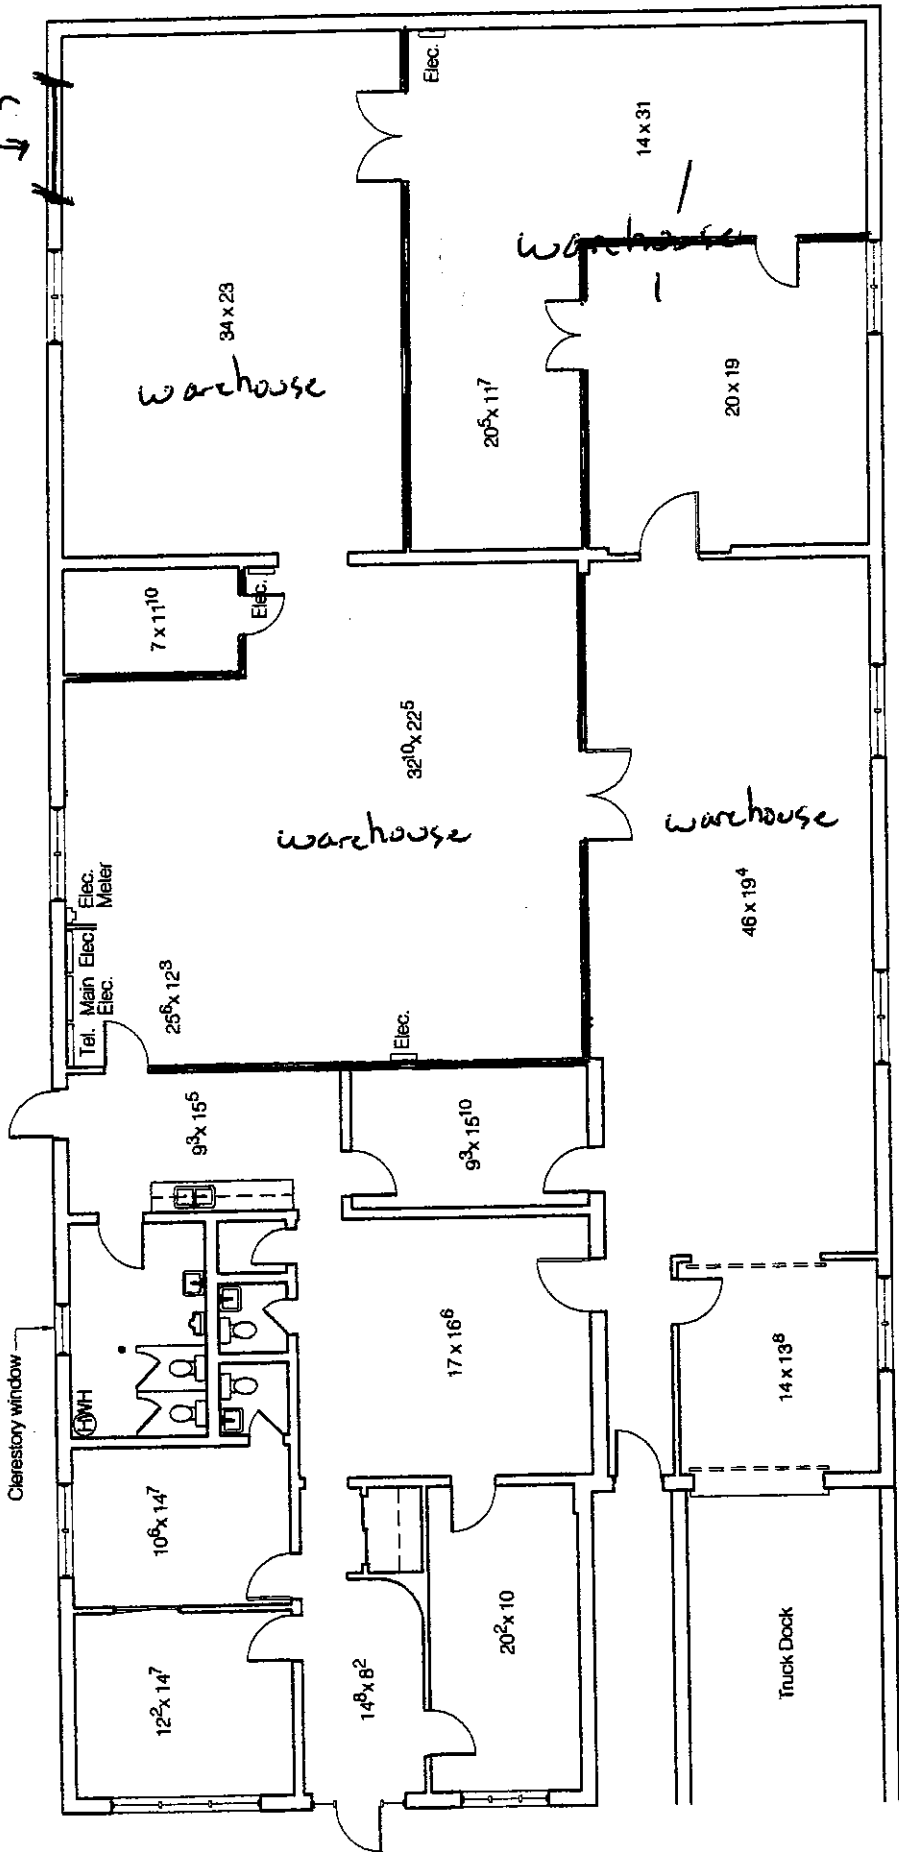

- Parking -

— =
Walls can be removed

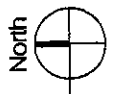

Floor Plan
Not To Scale

This drawing indicates the general scope of the space in terms of its layout and is not intended to be used as a construction document. Verify dimensions prior to any construction. This drawing has been prepared by Gensburg, Ltd. Architecture/Design, 1101 Lake Cook Road - Suite F, Deerfield, IL 60015 Tel. (847) 946-2444.

**221 Hemlock
Wood Dale, Illinois**

Korman Lederer & Associates
3100 Dundee Road, Suite 116
Northbrook, Illinois 60062
(847) 498-1000

05-05-08